
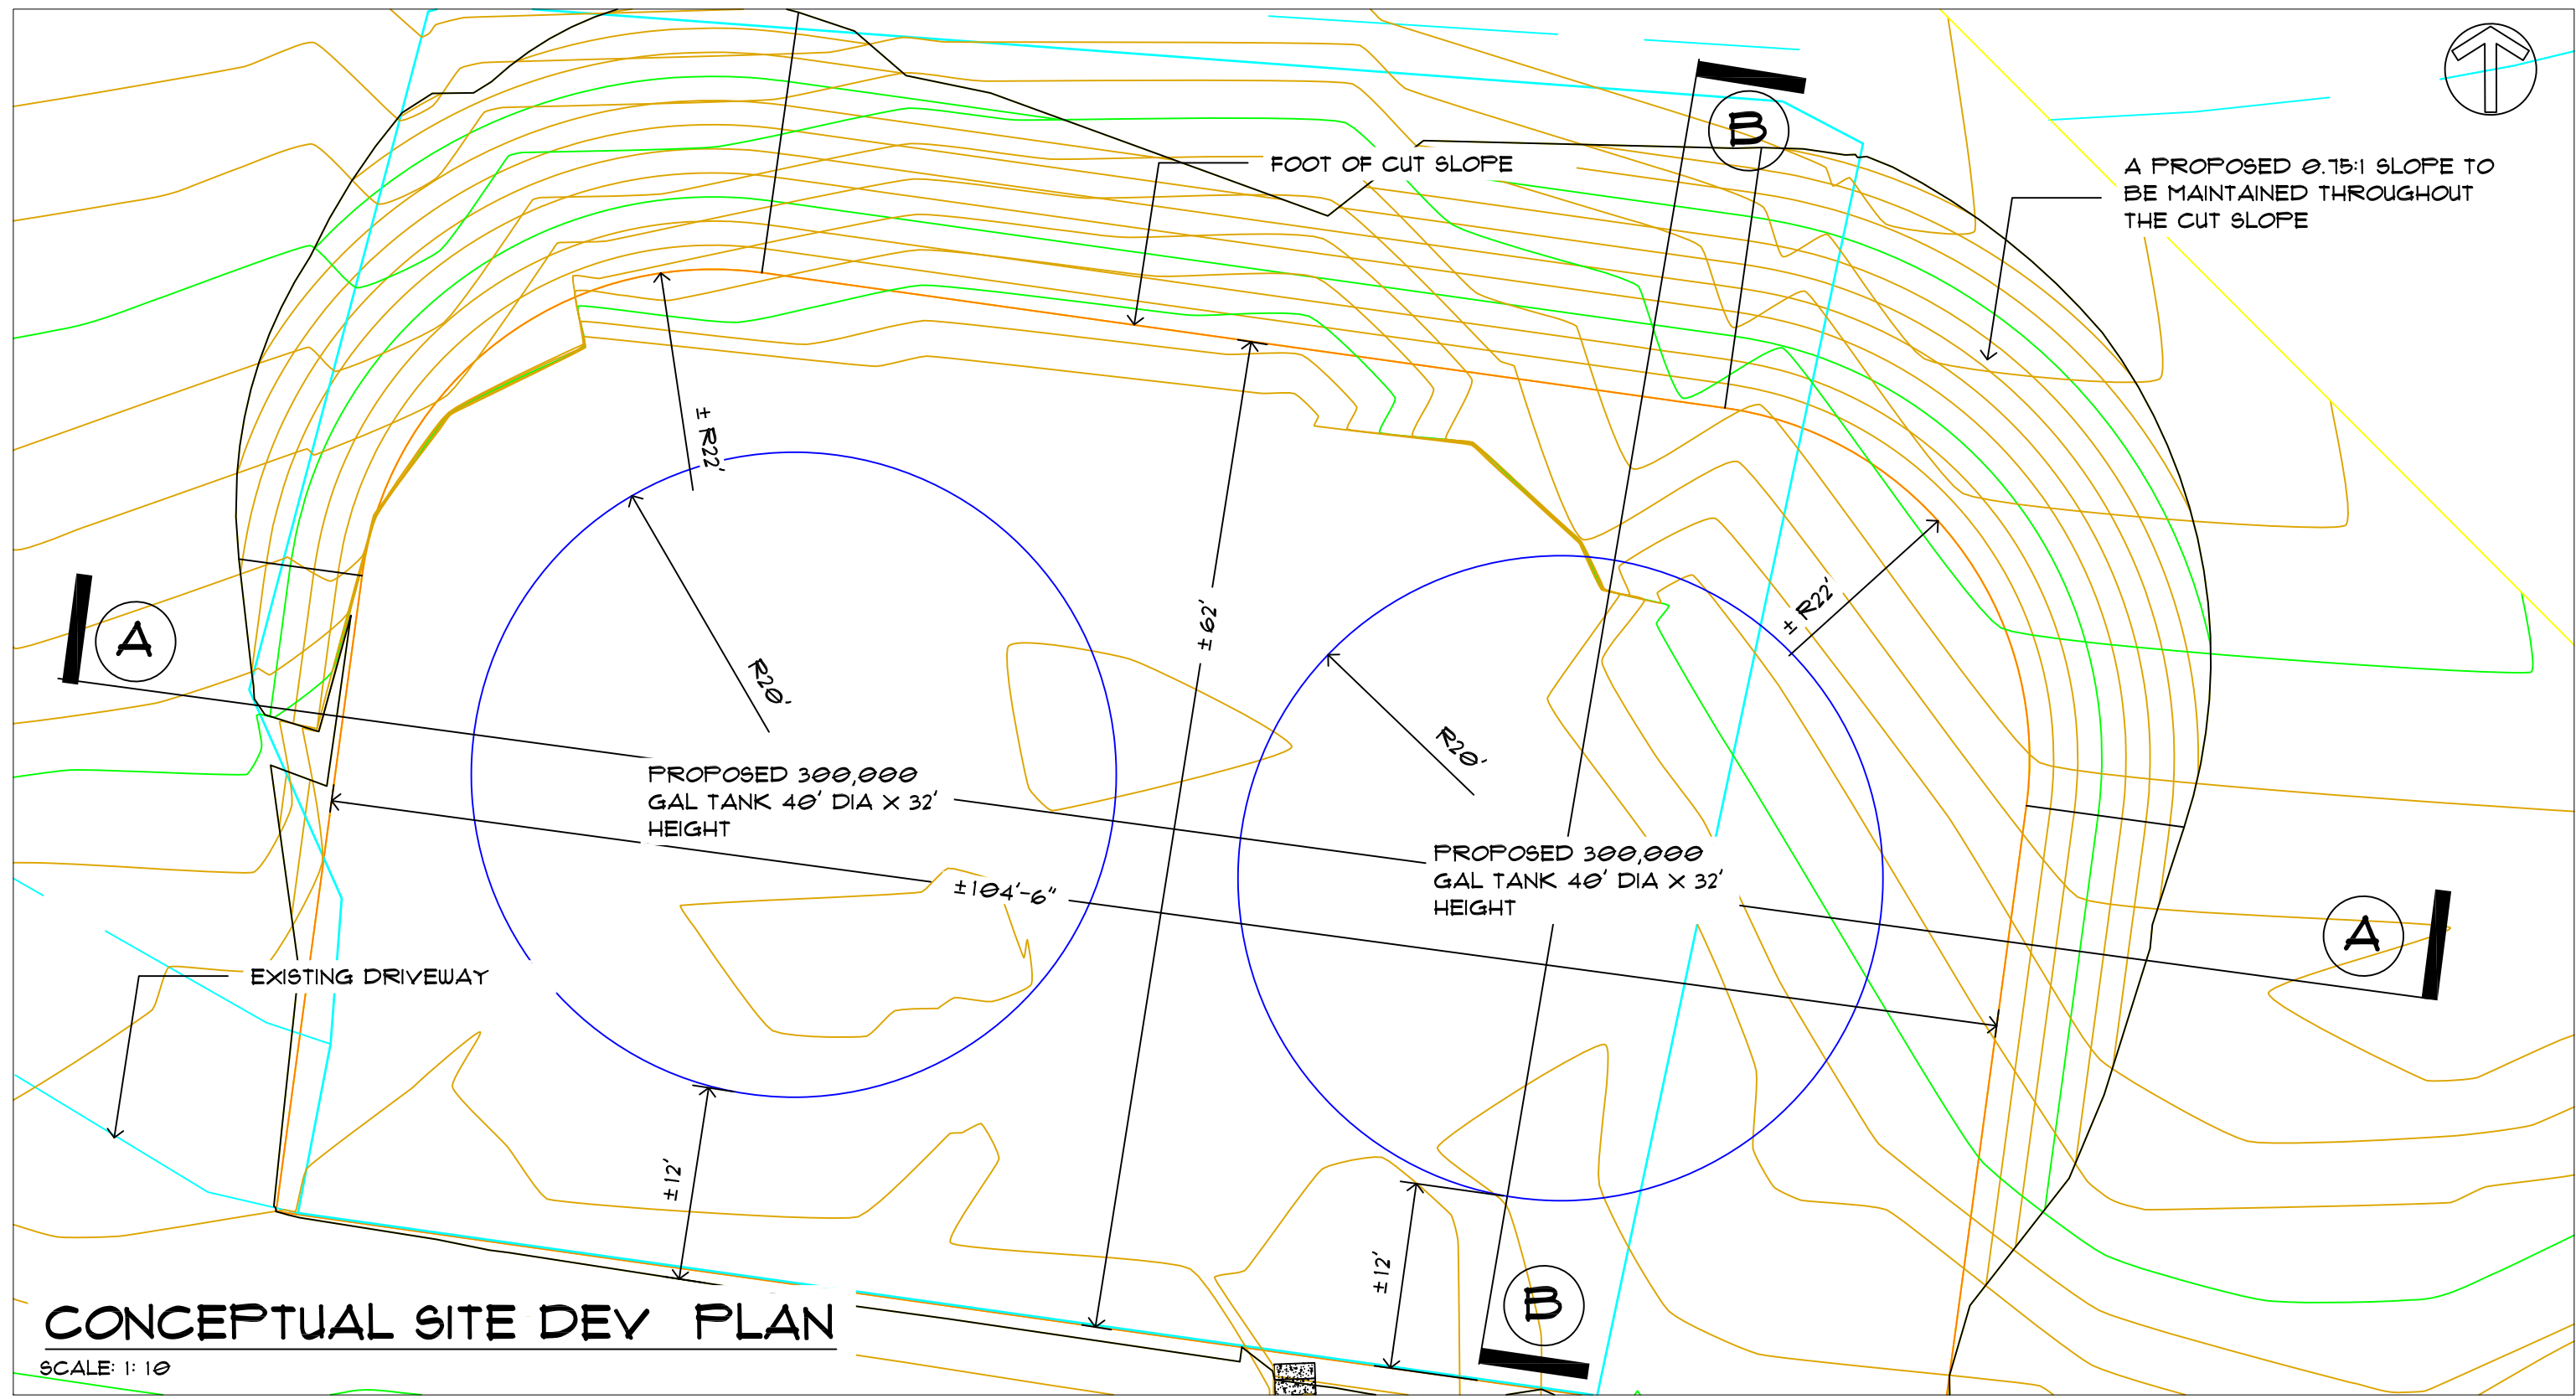





REV. NO.:	PREPARED BY: WATER ENGINEERING	 ENGINEERING SERVICES DIVISION TAFUNA, AMERICAN SAMOA P.O. BOX PPB, PAGO PAGO AM SAMOA 96199. TEL (684) 699-1198, FAX (684) 699-9615 AMERICAN SAMOA POWER AUTHORITY	PROJECT NAME: PROPOSED STAR KIST WATER TANK	SCALE: 1: 50	PROJECT NO.:	
REVISION:	CHECKED BY: WATER ENGINEERING		DRAWING TITLE: LOCATION PLAN			
CHECKED BY:	APPROVED BY: WILLIAM SWORD, PE		PROJECT LOCATION: ATUU VILLAGE, AMERICAN SAMOA	DATE: DEC2024	SHEET NO. SK1	SIGNATURE: DATE:
APPROVED BY:	ISSUE FOR: FOR GEOTECHNICAL INVESTIGATION					
DATE:						

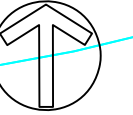


CONCEPTUAL SITE DEV PLAN

SCALE: 1:10

REV. NO.:	PREPARED BY: WATER ENGINEERING	 <p>ENGINEERING SERVICES DIVISION TAFUNA, AMERICAN SAMOA P.O. BOX PFB, PAGO PAGO AM SAMOA 96799. TEL (684) 699-1198, FAX (684) 699-9675</p> <p>AMERICAN SAMOA POWER AUTHORITY</p>	PROJECT NAME: PROPOSED STAR KIST WATER TANK	SCALE: 1:10	PROJECT NO.:	
REVISION:	CHECKED BY: WATER ENGINEERING		DRAWING TITLE: CONCEPTUAL SITE DEV PLAN			
CHECKED BY:	APPROVED BY: WILLIAM SWORD, P.E.		PROJECT LOCATION: ATUU VILLAGE, AMERICAN SAMOA	DATE: DEC2024	SHEET NO. SK2	SIGNATURE: DATE:
APPROVED BY:	ISSUE FOR: FOR GEOTECHNICAL INVESTIGATION					
DATE:						

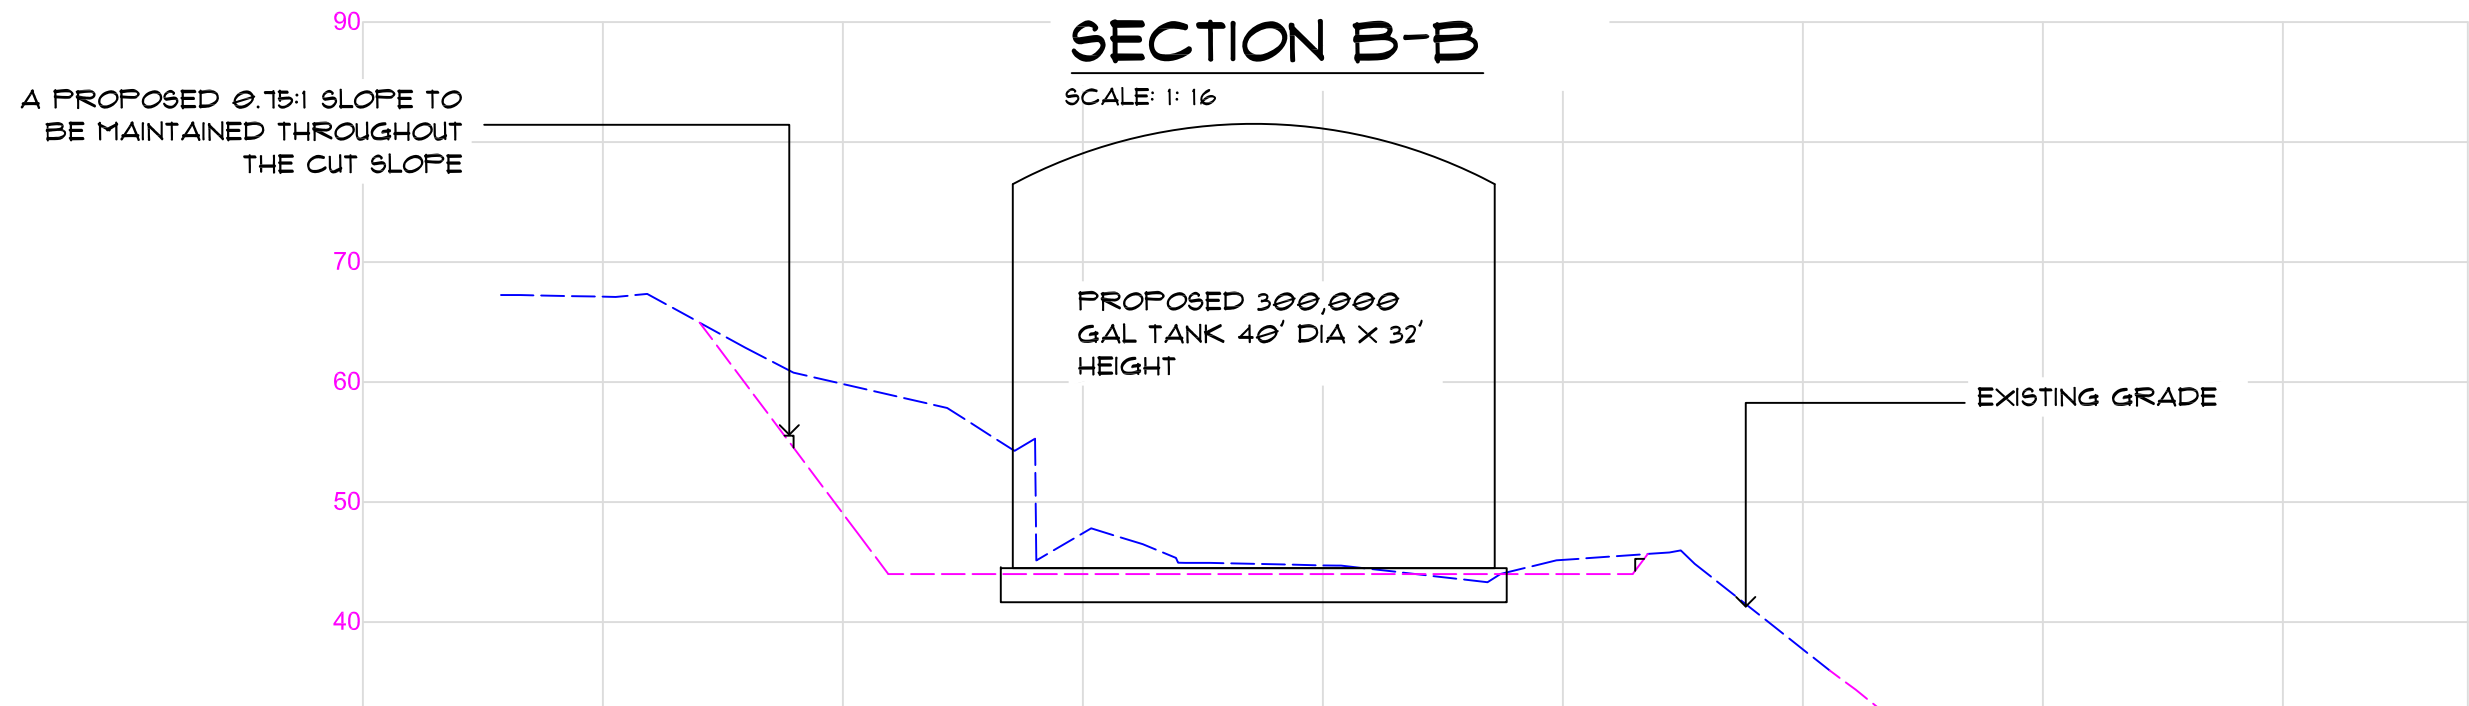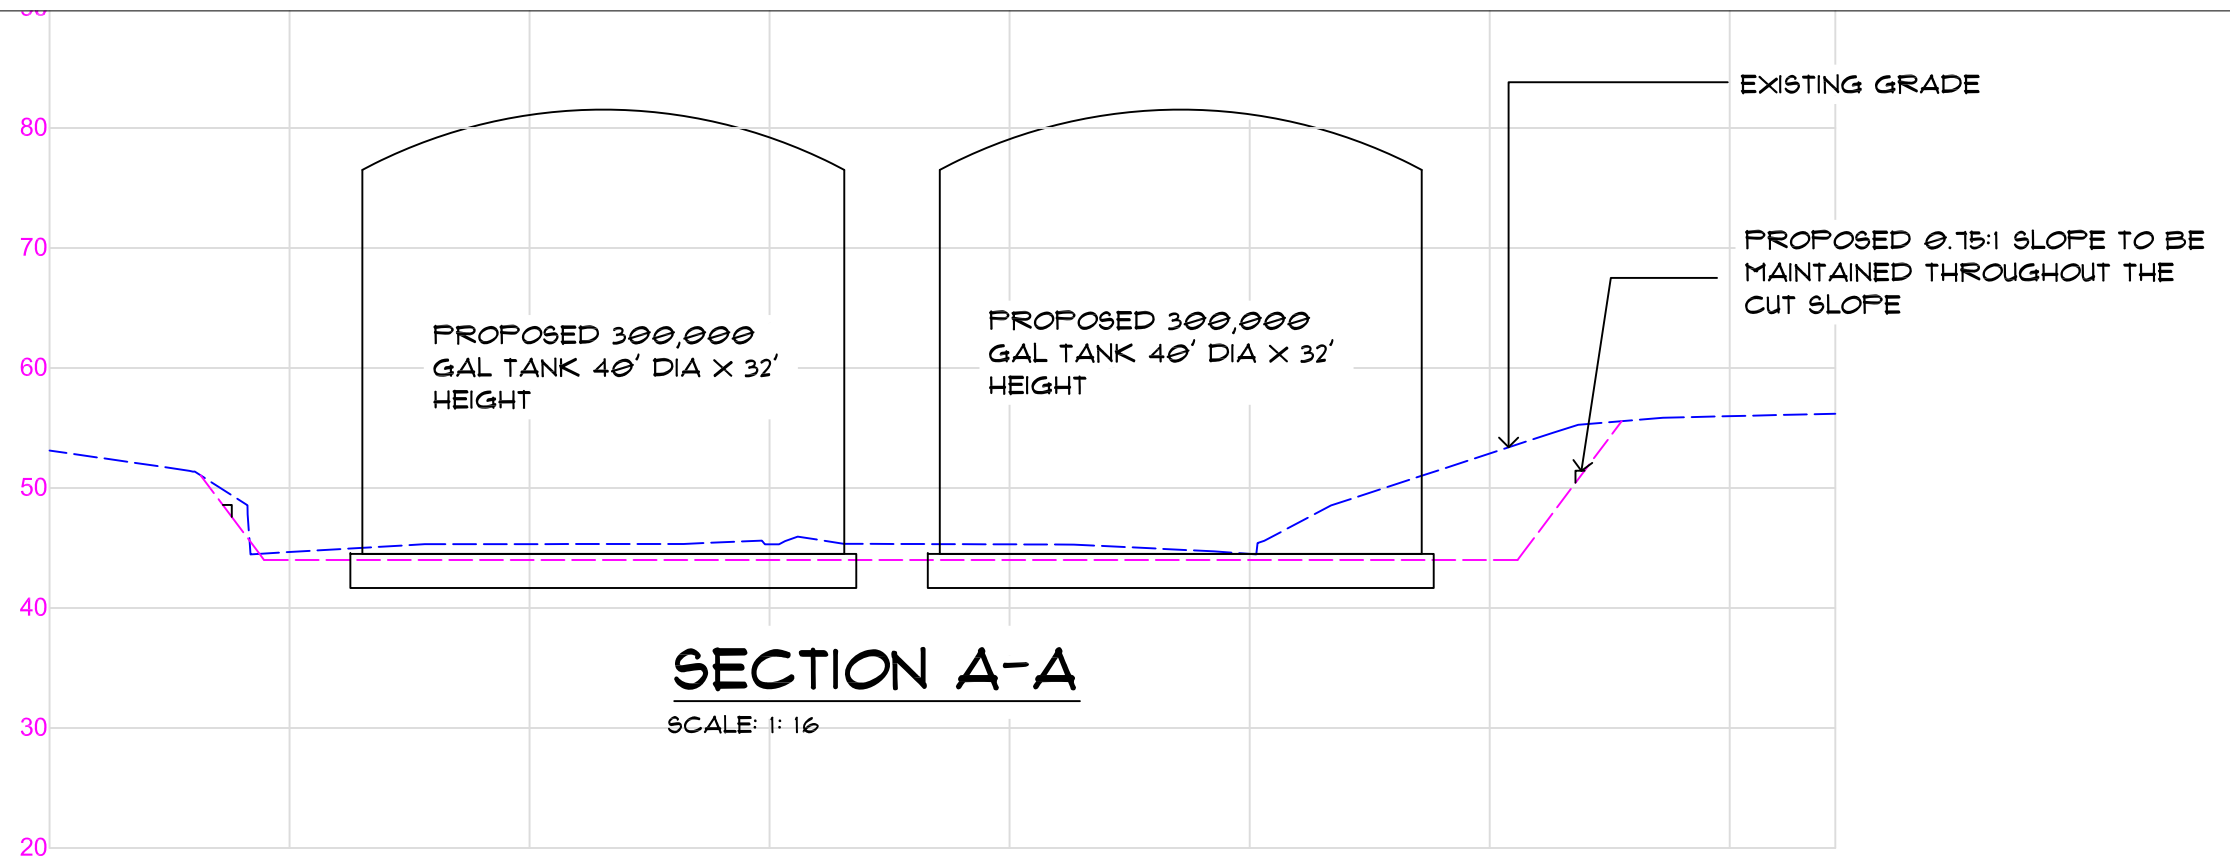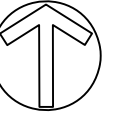

REV. NO.:	PREPARED BY: WATER ENGINEERING	 <p>ENGINEERING SERVICES DIVISION TAFUNA, AMERICAN SAMOA P.O. BOX PPB, PAGO PAGO AM SAMOA 96799. TEL (684) 699-1198, FAX (684) 699-9675</p> <p>AMERICAN SAMOA POWER AUTHORITY</p>	PROJECT NAME: PROPOSED STAR KIST WATER TANK	SCALE: 1: 16	PROJECT NO.:	
REVISION:	CHECKED BY: WATER ENGINEERING		DRAWING TITLE: CONCEPTUAL SITE SECTION			
CHECKED BY:	APPROVED BY: WILLIAM SWORD, P.E.		PROJECT LOCATION: ATUU VILLAGE, AMERICAN SAMOA	DATE: DEC2024	SHEET NO. SK3	SIGNATURE: DATE:
APPROVED BY:	ISSUE FOR: FOR GEOTECHNICAL INVESTIGATION					
DATE:						

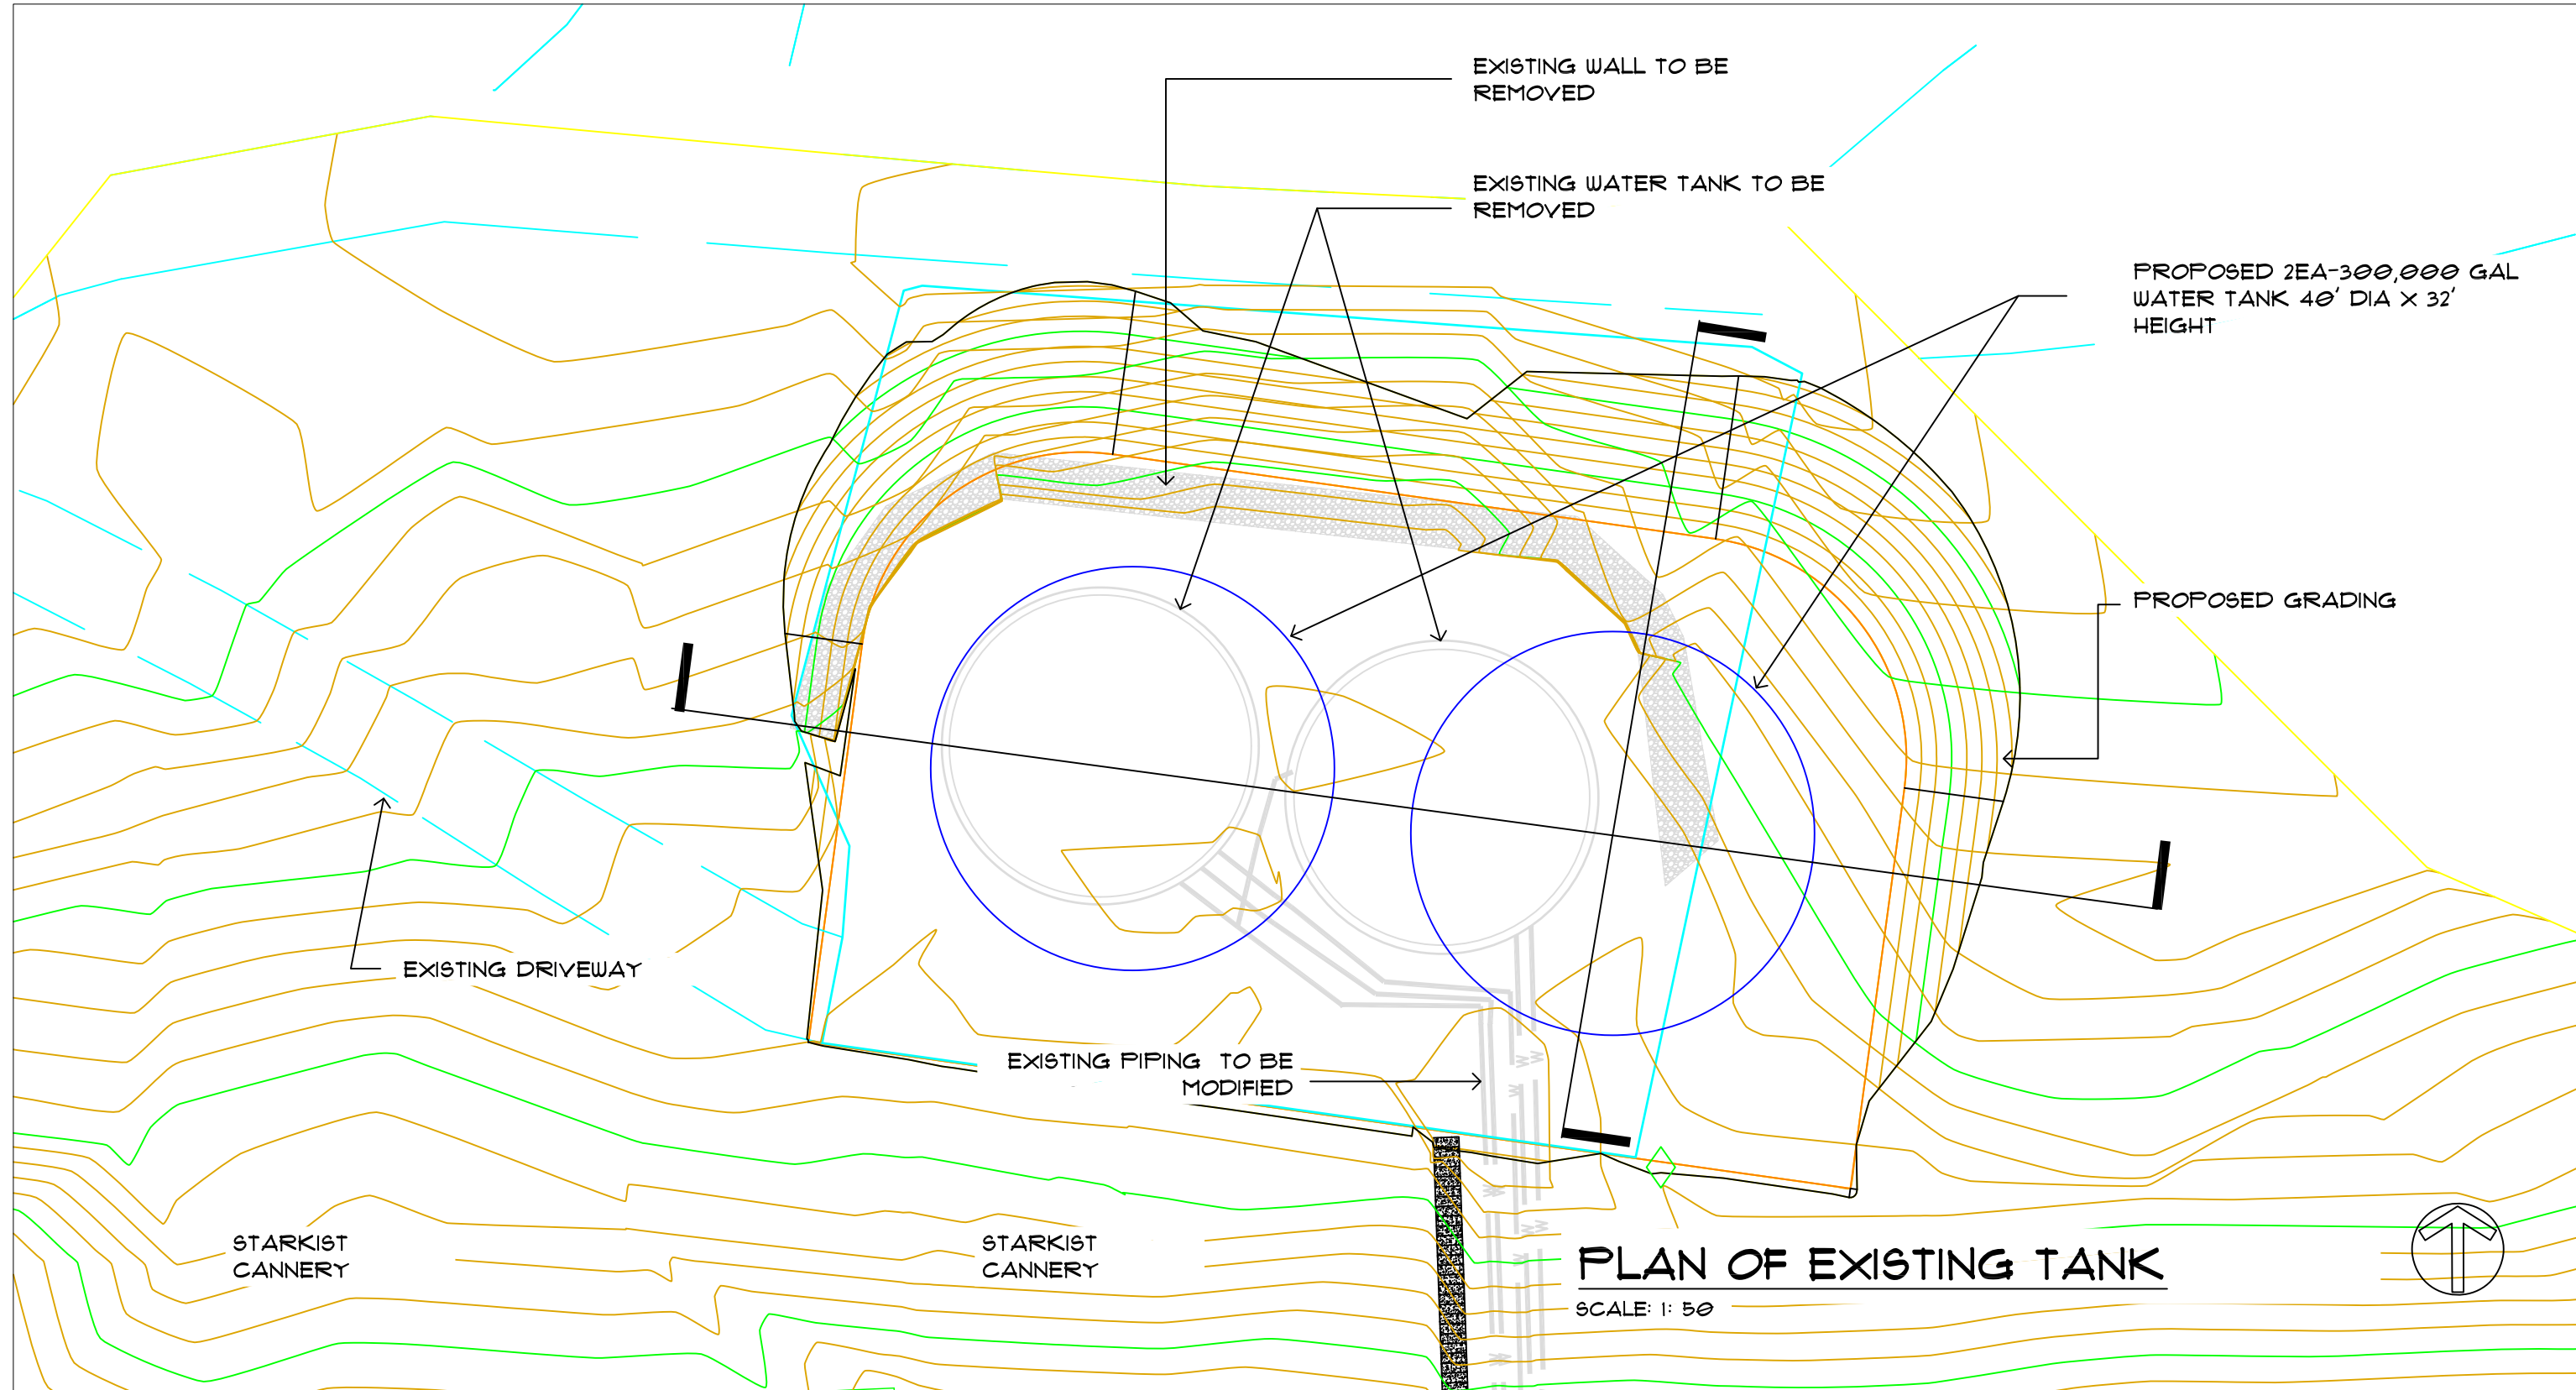

PLAN OF EXISTING TANK

SCALE: 1: 50

REV. NO.:	PREPARED BY: WATER ENGINEERING	 <p>ENGINEERING SERVICES DIVISION TAFUNA, AMERICAN SAMOA P.O.BOX PPB, PAGO PAGO AM SAMOA 96199. TEL(684) 699-1198, FAX (684) 699-9615 AMERICAN SAMOA POWER AUTHORITY</p>	PROJECT NAME: PROPOSED STAR KIST WATER TANK	SCALE: 1: 50	PROJECT NO.:	
REVISION:	CHECKED BY: WATER ENGINEERING		DRAWING TITLE: PLAN OF EXISTING TANK			
CHECKED BY:	APPROVED BY: WILLIAM SWORD, PE		PROJECT LOCATION: ATUU VILLAGE, AMERICAN SAMOA	DATE: DEC2024	SHEET NO. 5K1	SIGNATURE: DATE:
APPROVED BY:	ISSUE FOR: FOR GEOTECHNICAL INVESTIGATION					
DATE:						